




NORTH 44
LAND DESIGN

NORTH 44 LAND DESIGN INC.

386 Richmond's Road
Perth, ON
K7H 3C8
613.915.5764
416.550.5223
acochrane@north44ld.ca

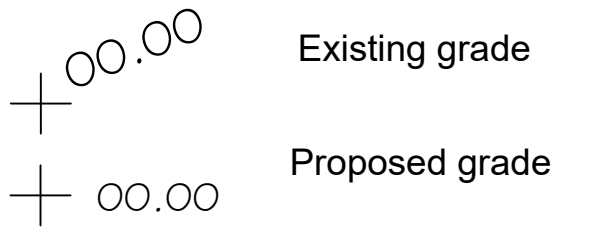

-ALL DIMENSIONS AND SIZES GIVEN ARE SUBJECT TO VERIFICATION AND ADJUSTMENT ON SITE DUE TO JOB SITE CONDITIONS
-THIS IS AN ORIGINAL DESIGN AND MUST NOT BE RELEASED OR COPIED. COPYRIGHT LAWS APPLY

Requirements:


-CONTRACTOR TO VERIFY ALL DIMENSIONS AND SITE CONDITIONS AND REPORT ANY DISCREPANCIES TO THE DESIGNER PRIOR TO COMMENCING WITH PROJECT CONSTRUCTION
-ALL UTILITIES TO BE LOCATED PRIOR TO COMMENCING WITH CONSTRUCTION

Notes:

-OLD ASH STUMPS (2) AND ROOT BALLS TO BE EXCAVATED AND REMOVED.
-ALL NEW GARDEN BEDS TO BE EXCAVATED TO 12" DEPTH
-NEW GARDEN BEDS TO BE INSTALLED USING 12" DEPTH OF TRIPLE MIX GARDEN SOIL.
-RIVERSTONE GRAVEL AREAS (NORTH SIDE OF BUILDING) TO BE INSTALLED ON CONSTRUCTION GRADE LANDSCAPE CLOTH AND STABILIZED USING CONSTRUCTION GRADE EDGE RESTRAINT.
-ALL PLANTING MATERIAL TO BE NO 1 GRADE NURSERY STOCK AND TO BE TRUE TO NAME, UNLESS OTHERWISE SPECIFIED.
-ALL PLANTINGS ARE TO BE LARGEST SIZE AVAILABLE FROM NURSERY, UNLESS SPECIFIED.
-ALL GARDENS TO BE MULCHED WITH 3" OF NATURAL CEDAR MULCH.
-DOWNSPOUTS (4) TO BE EXTENDED USING 3" THIN WALLED DRAINED PIPE (WHITE) UNDER NEW PAVING WALKWAY AND OUTLETED TO 3" NDS POP UP DRAINAGE EMITTERS. ONE DOWN SPOUT DIRECTLY NORTH OF EXISTING GARDEN TO BE EXTENDED TO THE EXISTING GARDEN AND THE NDS OUTLET WILL BE INSTALLED, AT THAT POINT, SO IT DRAINS INTO THE GARDEN.
-JOHN CLEMENT MEMORIAL REPOSITION PLANTER. REMOVE BOTTOM AND SINK THE CONTAINER IN THE GARDEN. THIS WILL ELIMINATED DAILY HANDWATERING. LEAVE EDGE OF BOWL 8" ABOVE THE SOIL LINE OF THE GARDEN.
-ENTRY WALL TO BE REPAIRED-BURROW HOLES AND NEEDS REPOINTING.

3	Third Submission	01-15-2023
2	Second Submission	02-11-2022
1	First Submission	06-21-2021

North Arrow:

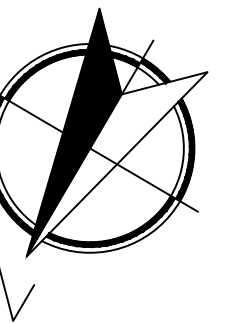

Project:

Perth Union Library
30 Herriot Street
Perth, On
K7H 1T2

Drawn by:
RH

SCALE : 1/8" = 1'0"

Date: 01-15-2023

Drawing Title:

LAYOUT PLAN

L2

Drawing No: 24x36 PAPER SIZE

